




FRONT ELEVATION

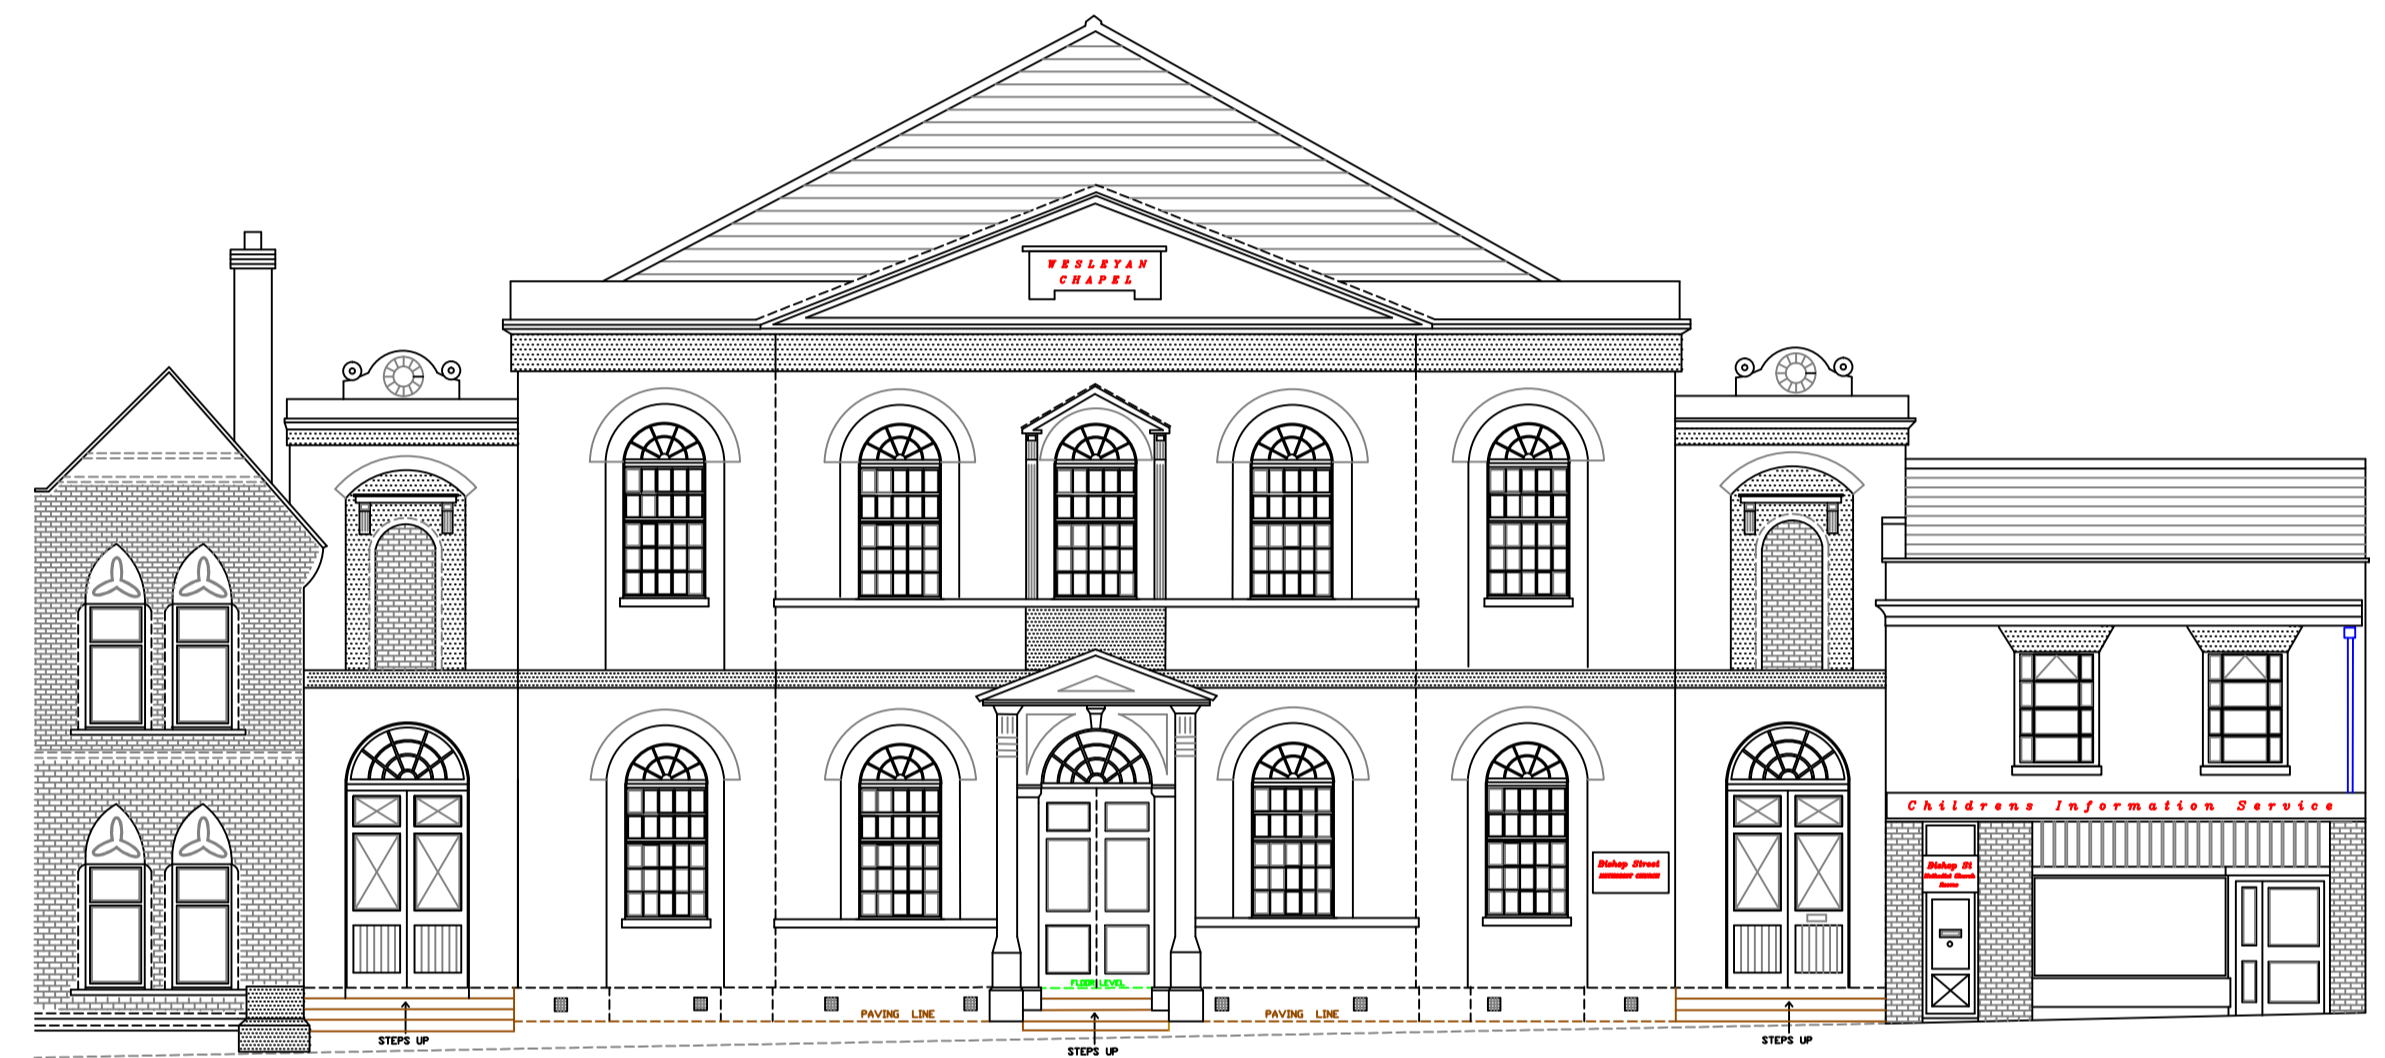

CHURCH FRONT ELEVATION

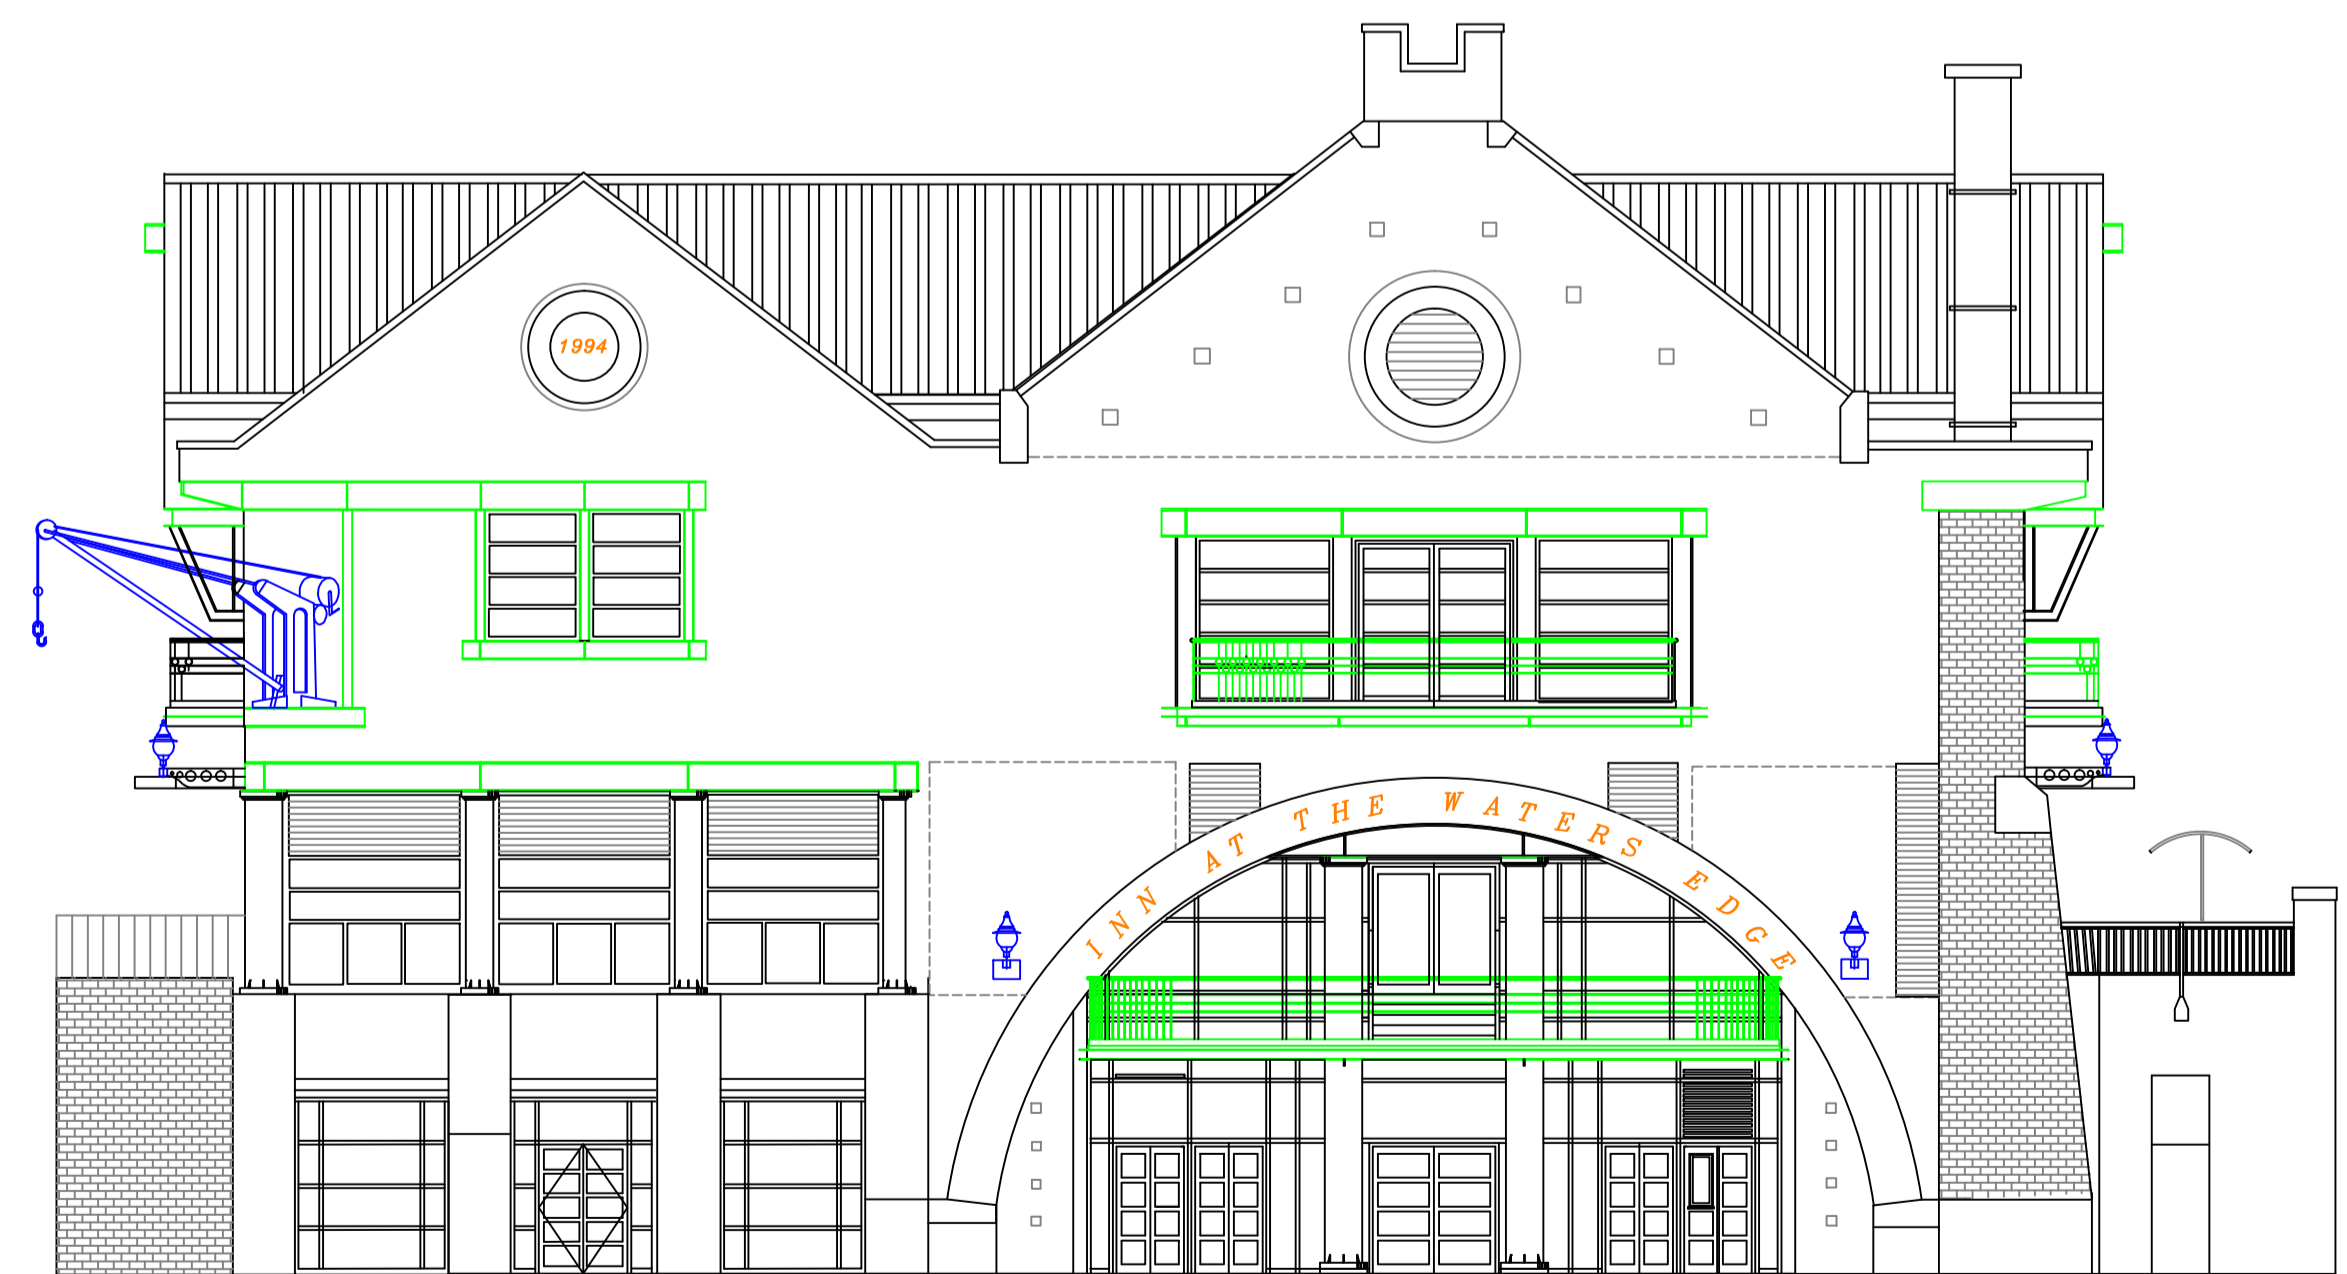

WATERSIDE ELEVATION

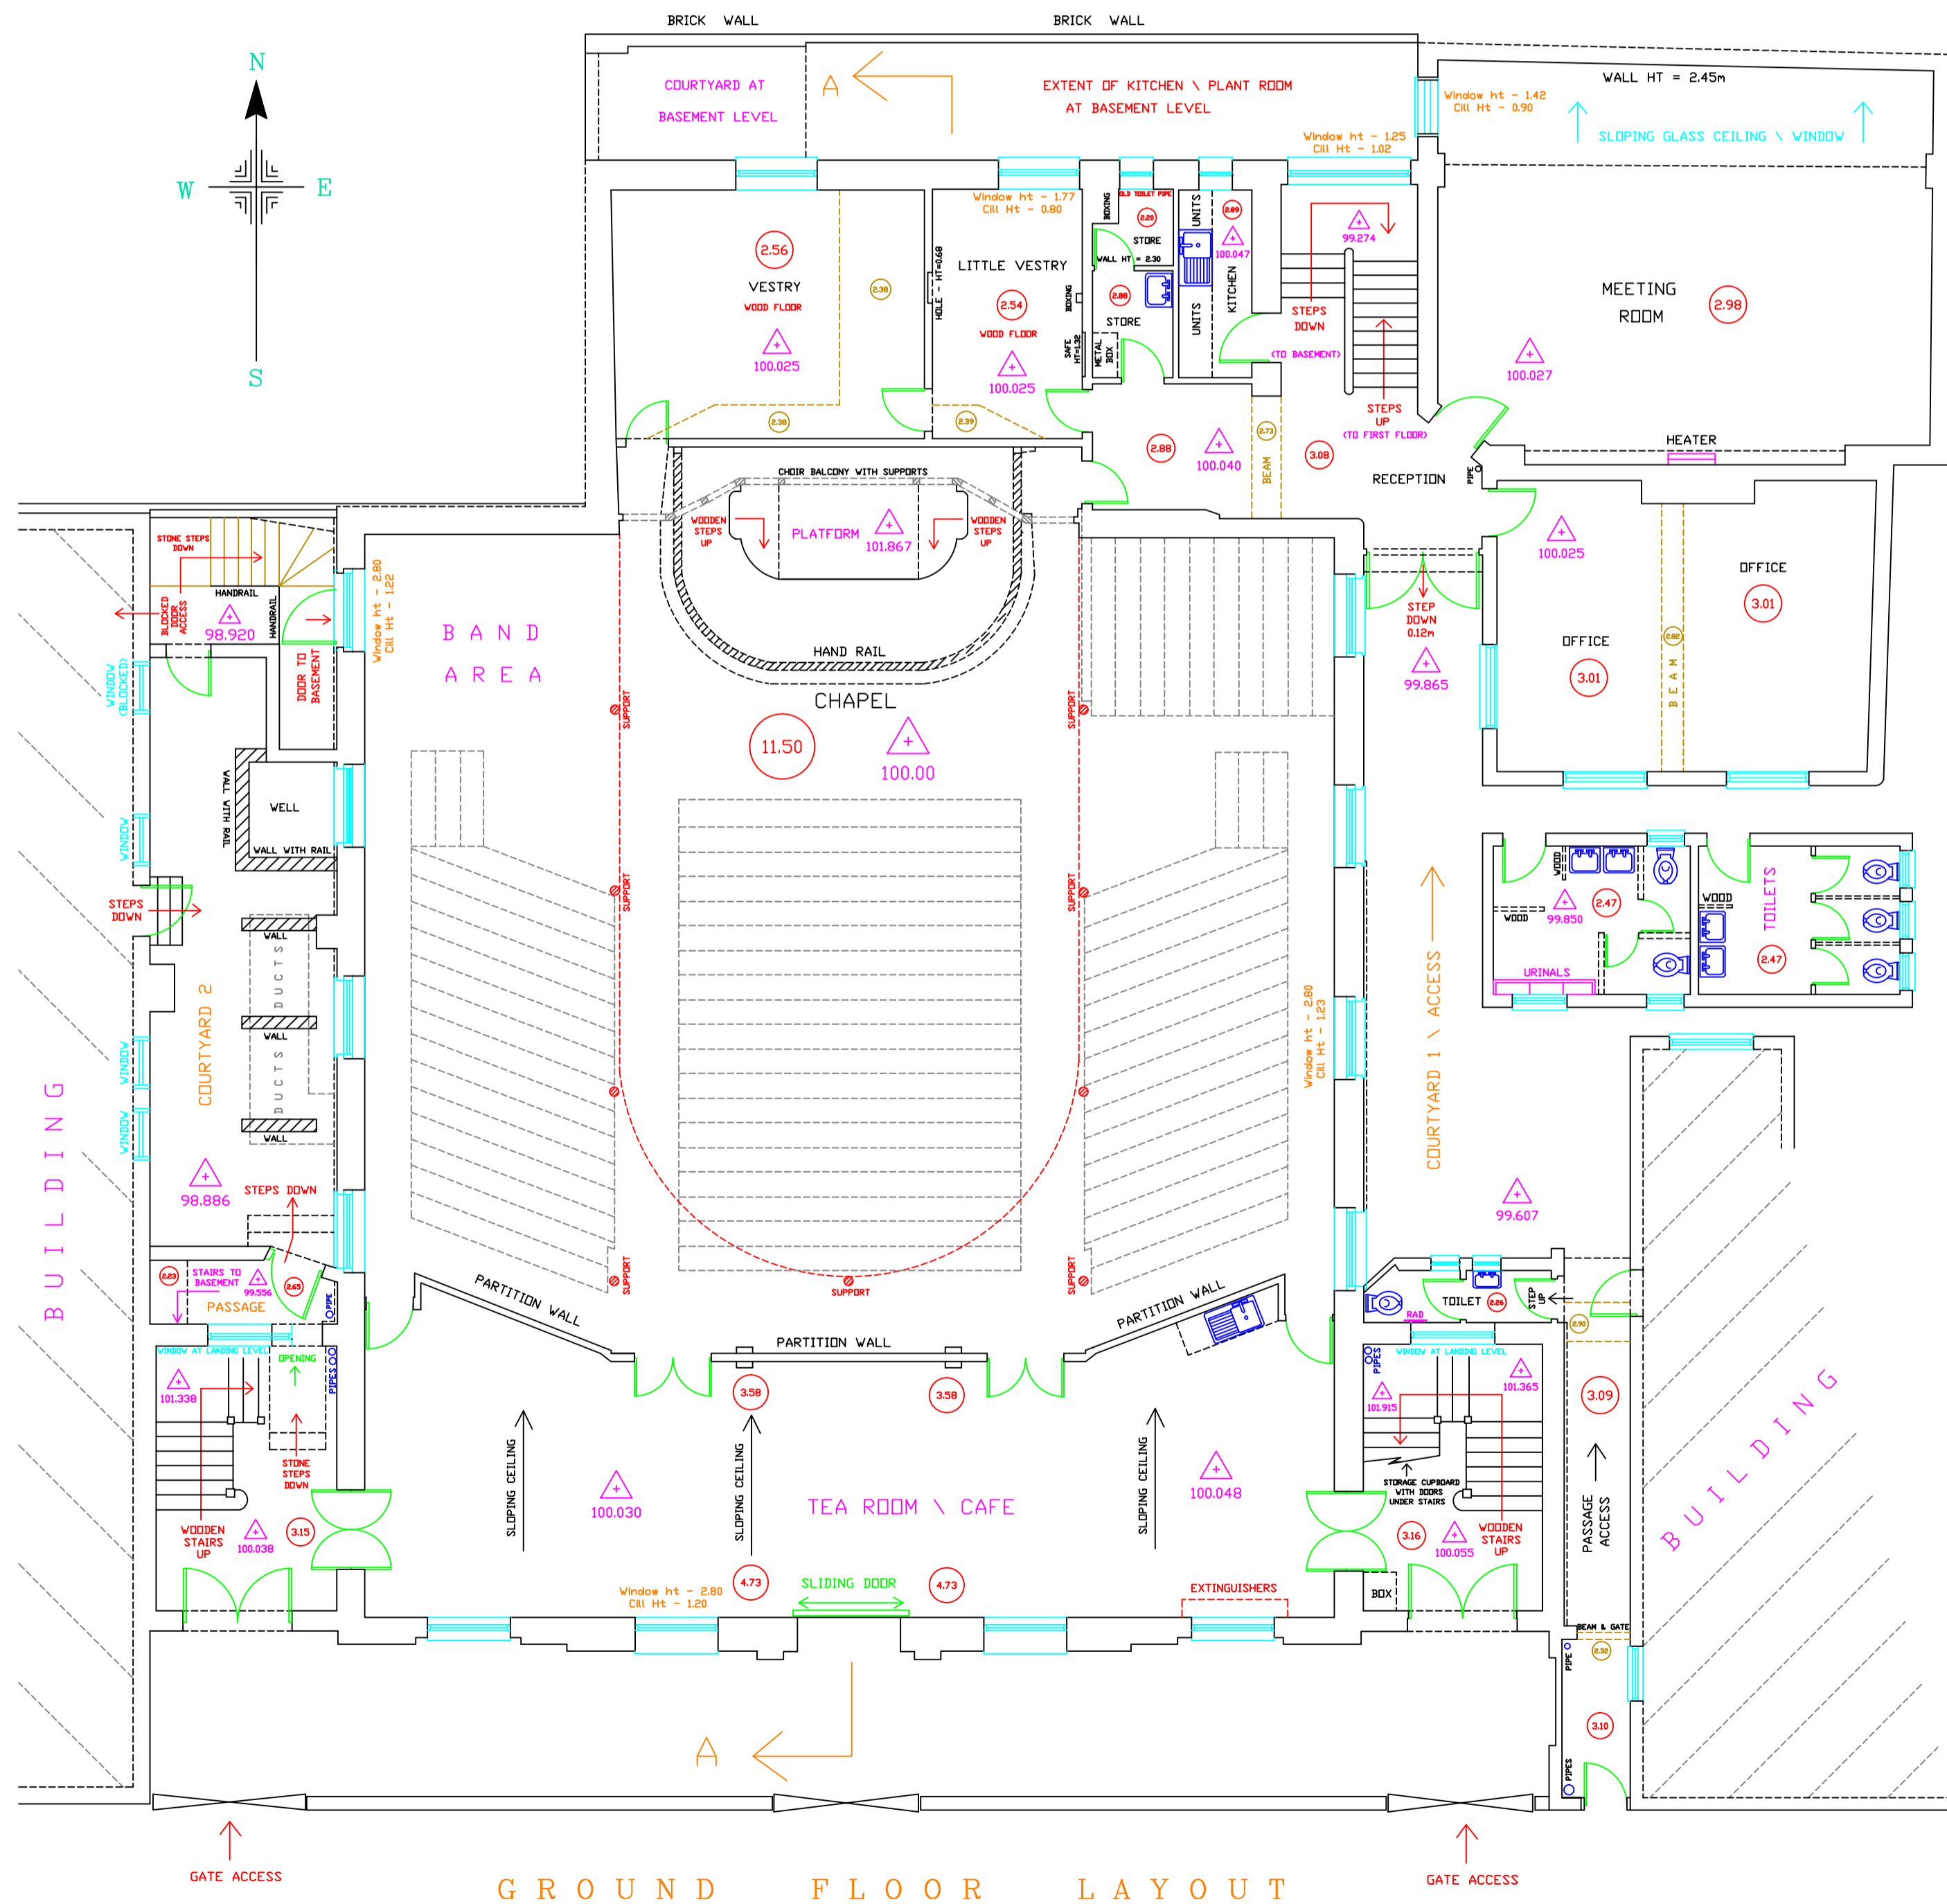

GROUND FLOOR LAYOUT