

COMPASS LAND SURVEYS


10-12 High Street,
Wen
Shropshire
SY4 5AA
TEL: 01939 234850
E-mail: mail@compassland.co.uk

TOPOGRAPHIC SURVEY OF LAND
OF HOLIDAY & LEISURE
VILLAGE, UK.

N384650

N384600

N384550

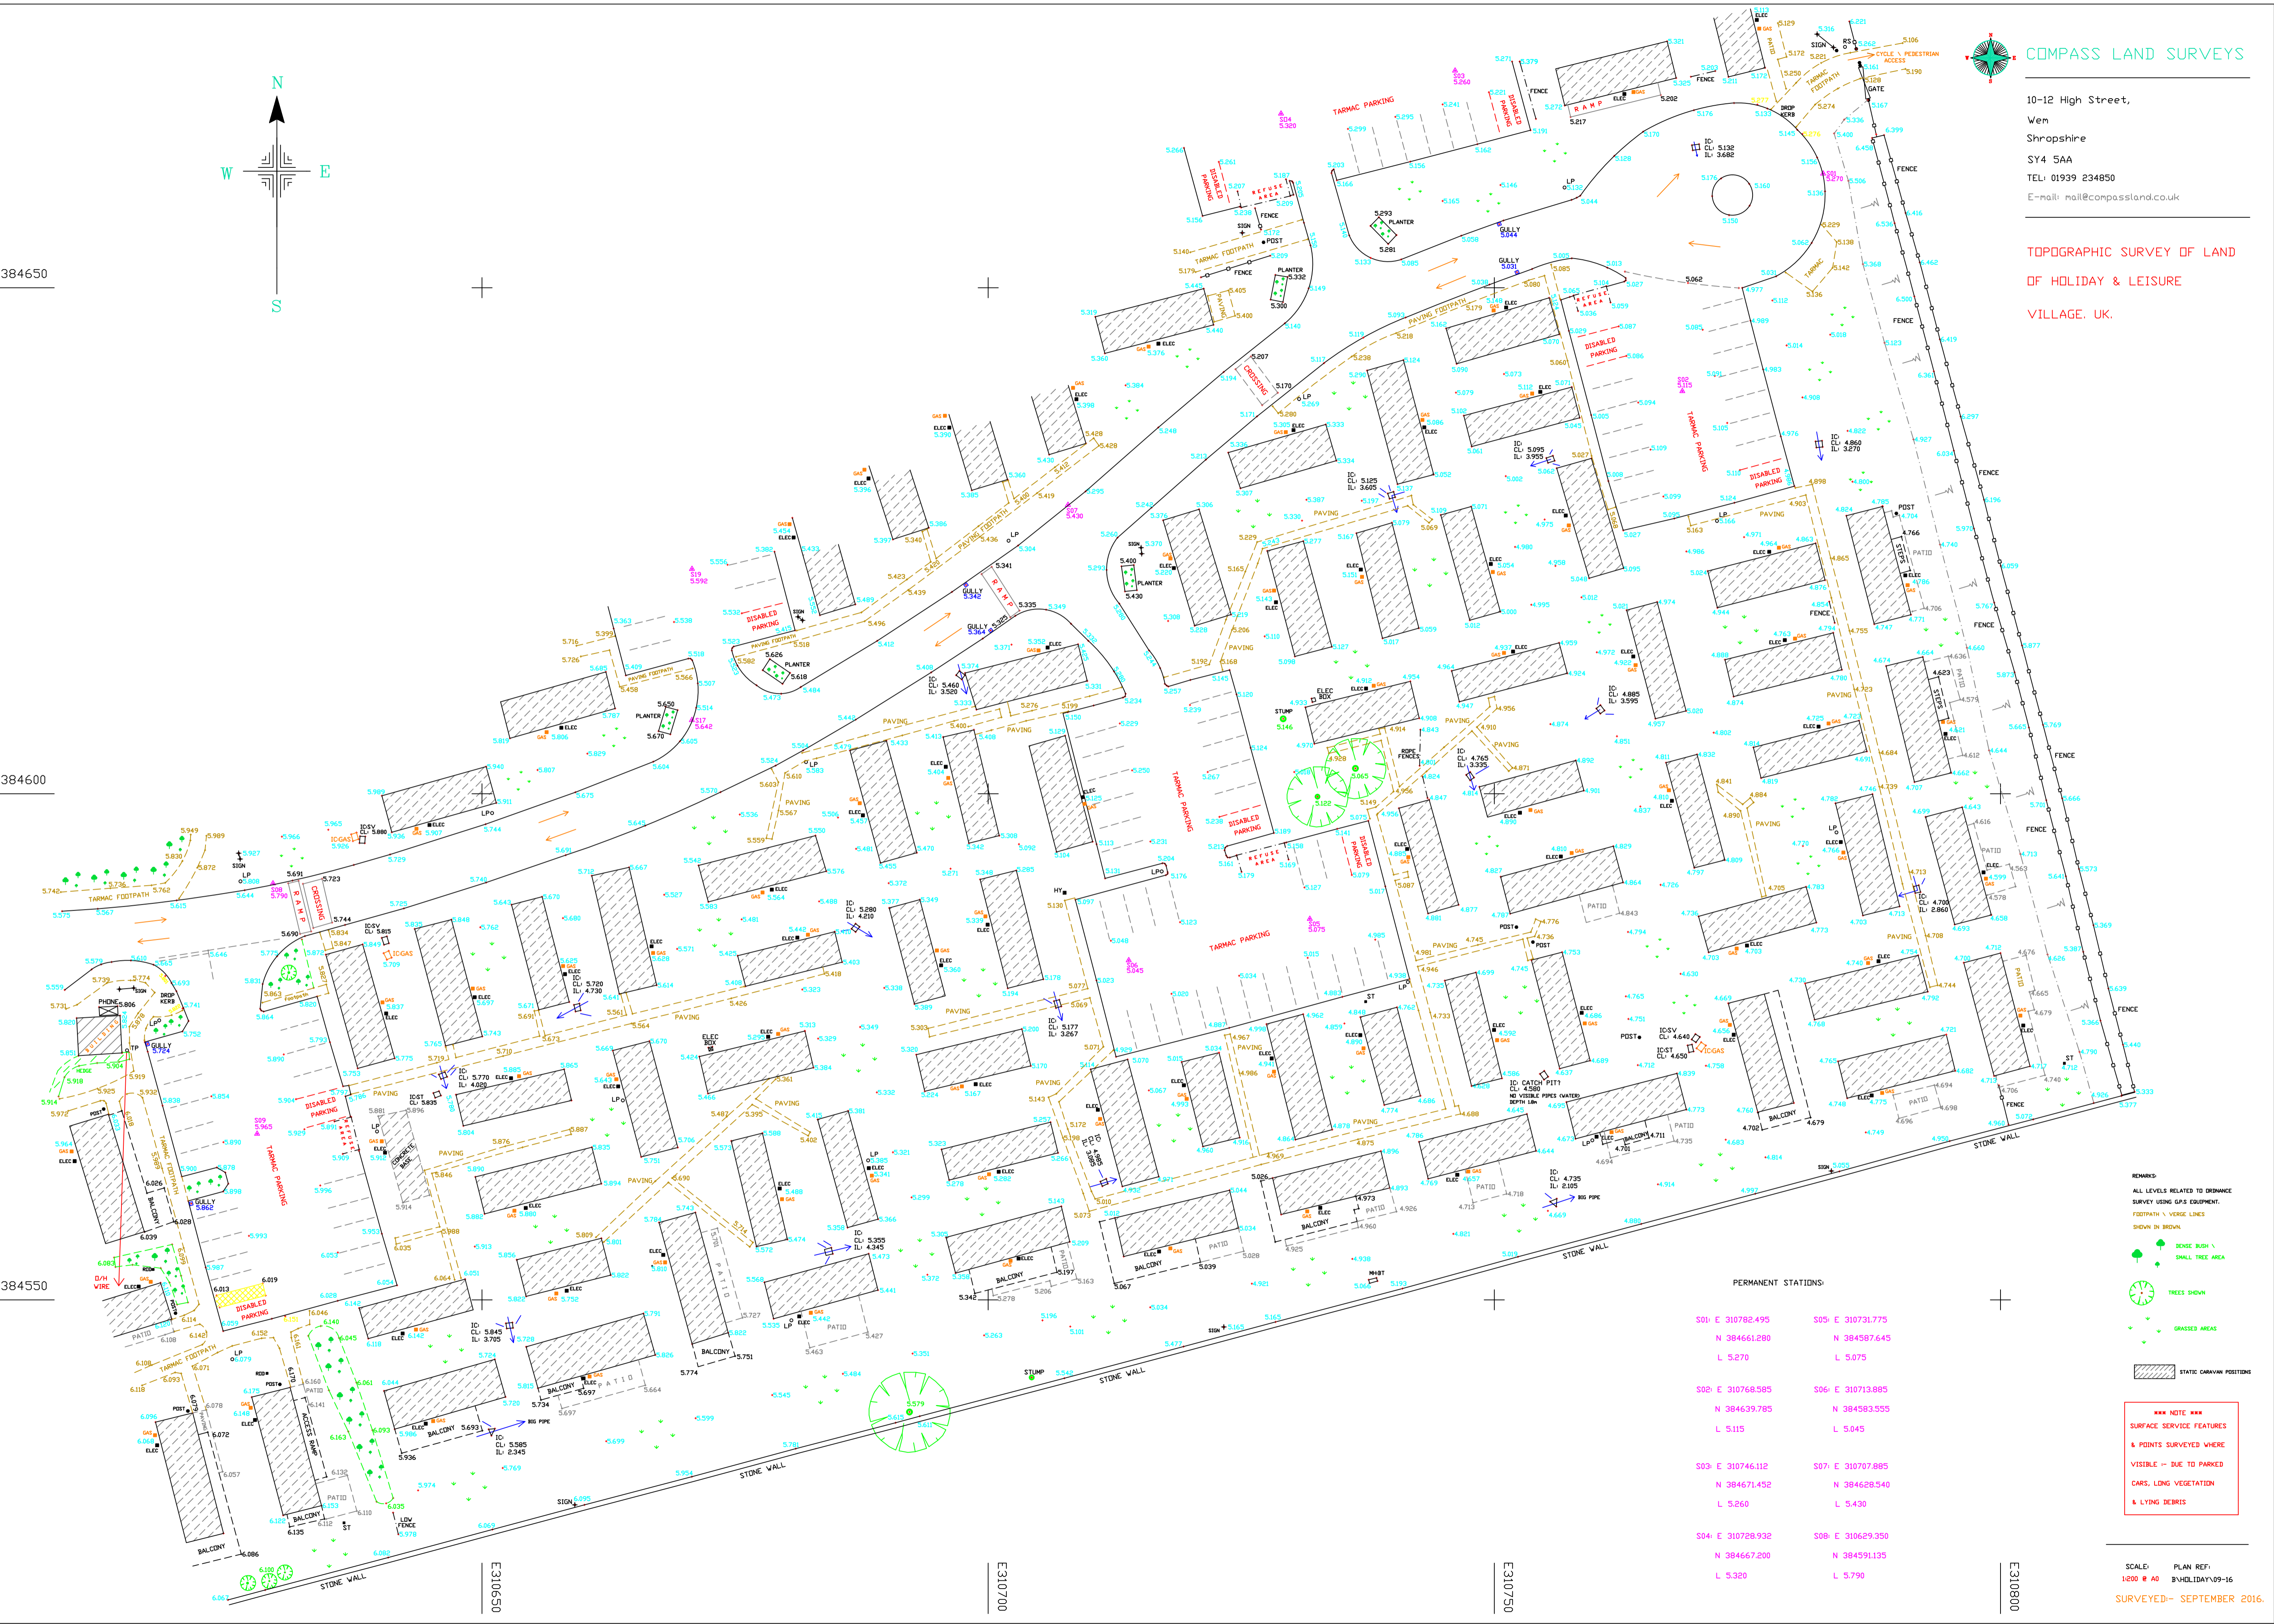

- REMARKS:
- ALL LEVELS RELATED TO DRAINAGE SURVEY USING GPS EQUIPMENT.
 - FOOTPATH & VERGE LINES SHOWN IN BROWN
 - SENSE BUSH & SMALL TREE AREA
 - TREES SHOWN
 - GRASSED AREAS
 - STATIC CHAMBER POSITIONS

PERMANENT STATIONS:

S01 E 310782.495	S05 E 310731.775
N 384661.280	N 384597.645
L 5.270	L 5.075
S02 E 310768.585	S06 E 310713.885
N 384639.785	N 384593.555
L 5.115	L 5.045
S03 E 310746.112	S07 E 310707.885
N 384671.452	N 384628.540
L 5.260	L 5.430
S04 E 310728.932	S08 E 310629.350
N 384667.200	N 384591.135
L 5.320	L 5.790

*** NOTE ***
SURFACE SERVICE FEATURES & POINTS SURVEYED WHERE VISIBLE - DUE TO PARKED CARS, LONG VEGETATION & LYING DEBRIS

SCALE: PLAN REF.
1:200 @ A0
BY HOLIDAY\09-16
SURVEYED - SEPTEMBER 2016.